


## GENERAL NOTES:

- BEARINGS ARE REFERENCED TO THE CENTERLINE OF LEG 'A' OF STATE ROAD 12 AS SHOWN ON FLORIDA DEPARTMENT OF TRANSPORTATION RIGHT OF WAY MAP SECTION 50020-2506 SHEET 5 OF 11 BETWEEN STATION 560+38.62 AND 576+02.50.
- PROPERTY BOUNDARIES DETERMINED FROM FIELD SURVEY, PLATS OF RECORD AND RECORD TITLE.
- UNDERGROUND FOUNDATION ENCROACHMENTS NOT LOCATED.
- RIGHT OF WAY MONUMENTS TO BE SET AFTER CONSTRUCTION OF PROJECT IS COMPLETE.
- ONLY FIXED IMPROVEMENTS PERTINENT TO THE PARCELS TO BE ACQUIRED ARE SHOWN. FIXED INTERIOR IMPROVEMENTS NOT LOCATED.
- THIS RIGHT OF WAY MAP WAS PREPARED FOR THE PURPOSE OF PREPARING LEGAL LAND DESCRIPTIONS, ACQUISITION DOCUMENTS, MONUMENTATION, PROPERTY MANAGEMENT AND AS AN AID IN THE APPRAISAL OF THE RIGHT OF WAY REQUIRED FOR TRANSPORTATION FACILITIES.  
**THIS MAP IS NOT A SURVEY.**
- THIS RIGHT OF WAY MAP IS SUPPORTED BY A RIGHT OF WAY CONTROL SURVEY DATED SEPTEMBER 16, 1996, PREPARED UNDER THE RESPONSIBLE CHARGE OF JOHN D. JOHNSON, FLORIDA REGISTERED LAND SURVEYOR NUMBER 1499, CERTIFIED COPIES OF THIS SURVEY ARE FILED OF RECORD IN THE DISTRICT 3 OFFICE IN CHIPLEY.
- CONVERSIONS HAVE BEEN BASED UPON THE U.S. SURVEY FOOT:  
(ENGLISH TO METRIC) (12/39.37) X FEET = m  
(METRIC TO ENGLISH) (39.37/12) X m = FEET
- ATTENTION IS DIRECTED TO THE FACT THAT THESE MAPS MAY HAVE BEEN REDUCED IN SIZE BY REPRODUCTION. THIS MUST BE CONSIDERED WHEN SCALING DATA.

BEGIN R/W PROJECT  
50020-2526  
STA. 25+00.000

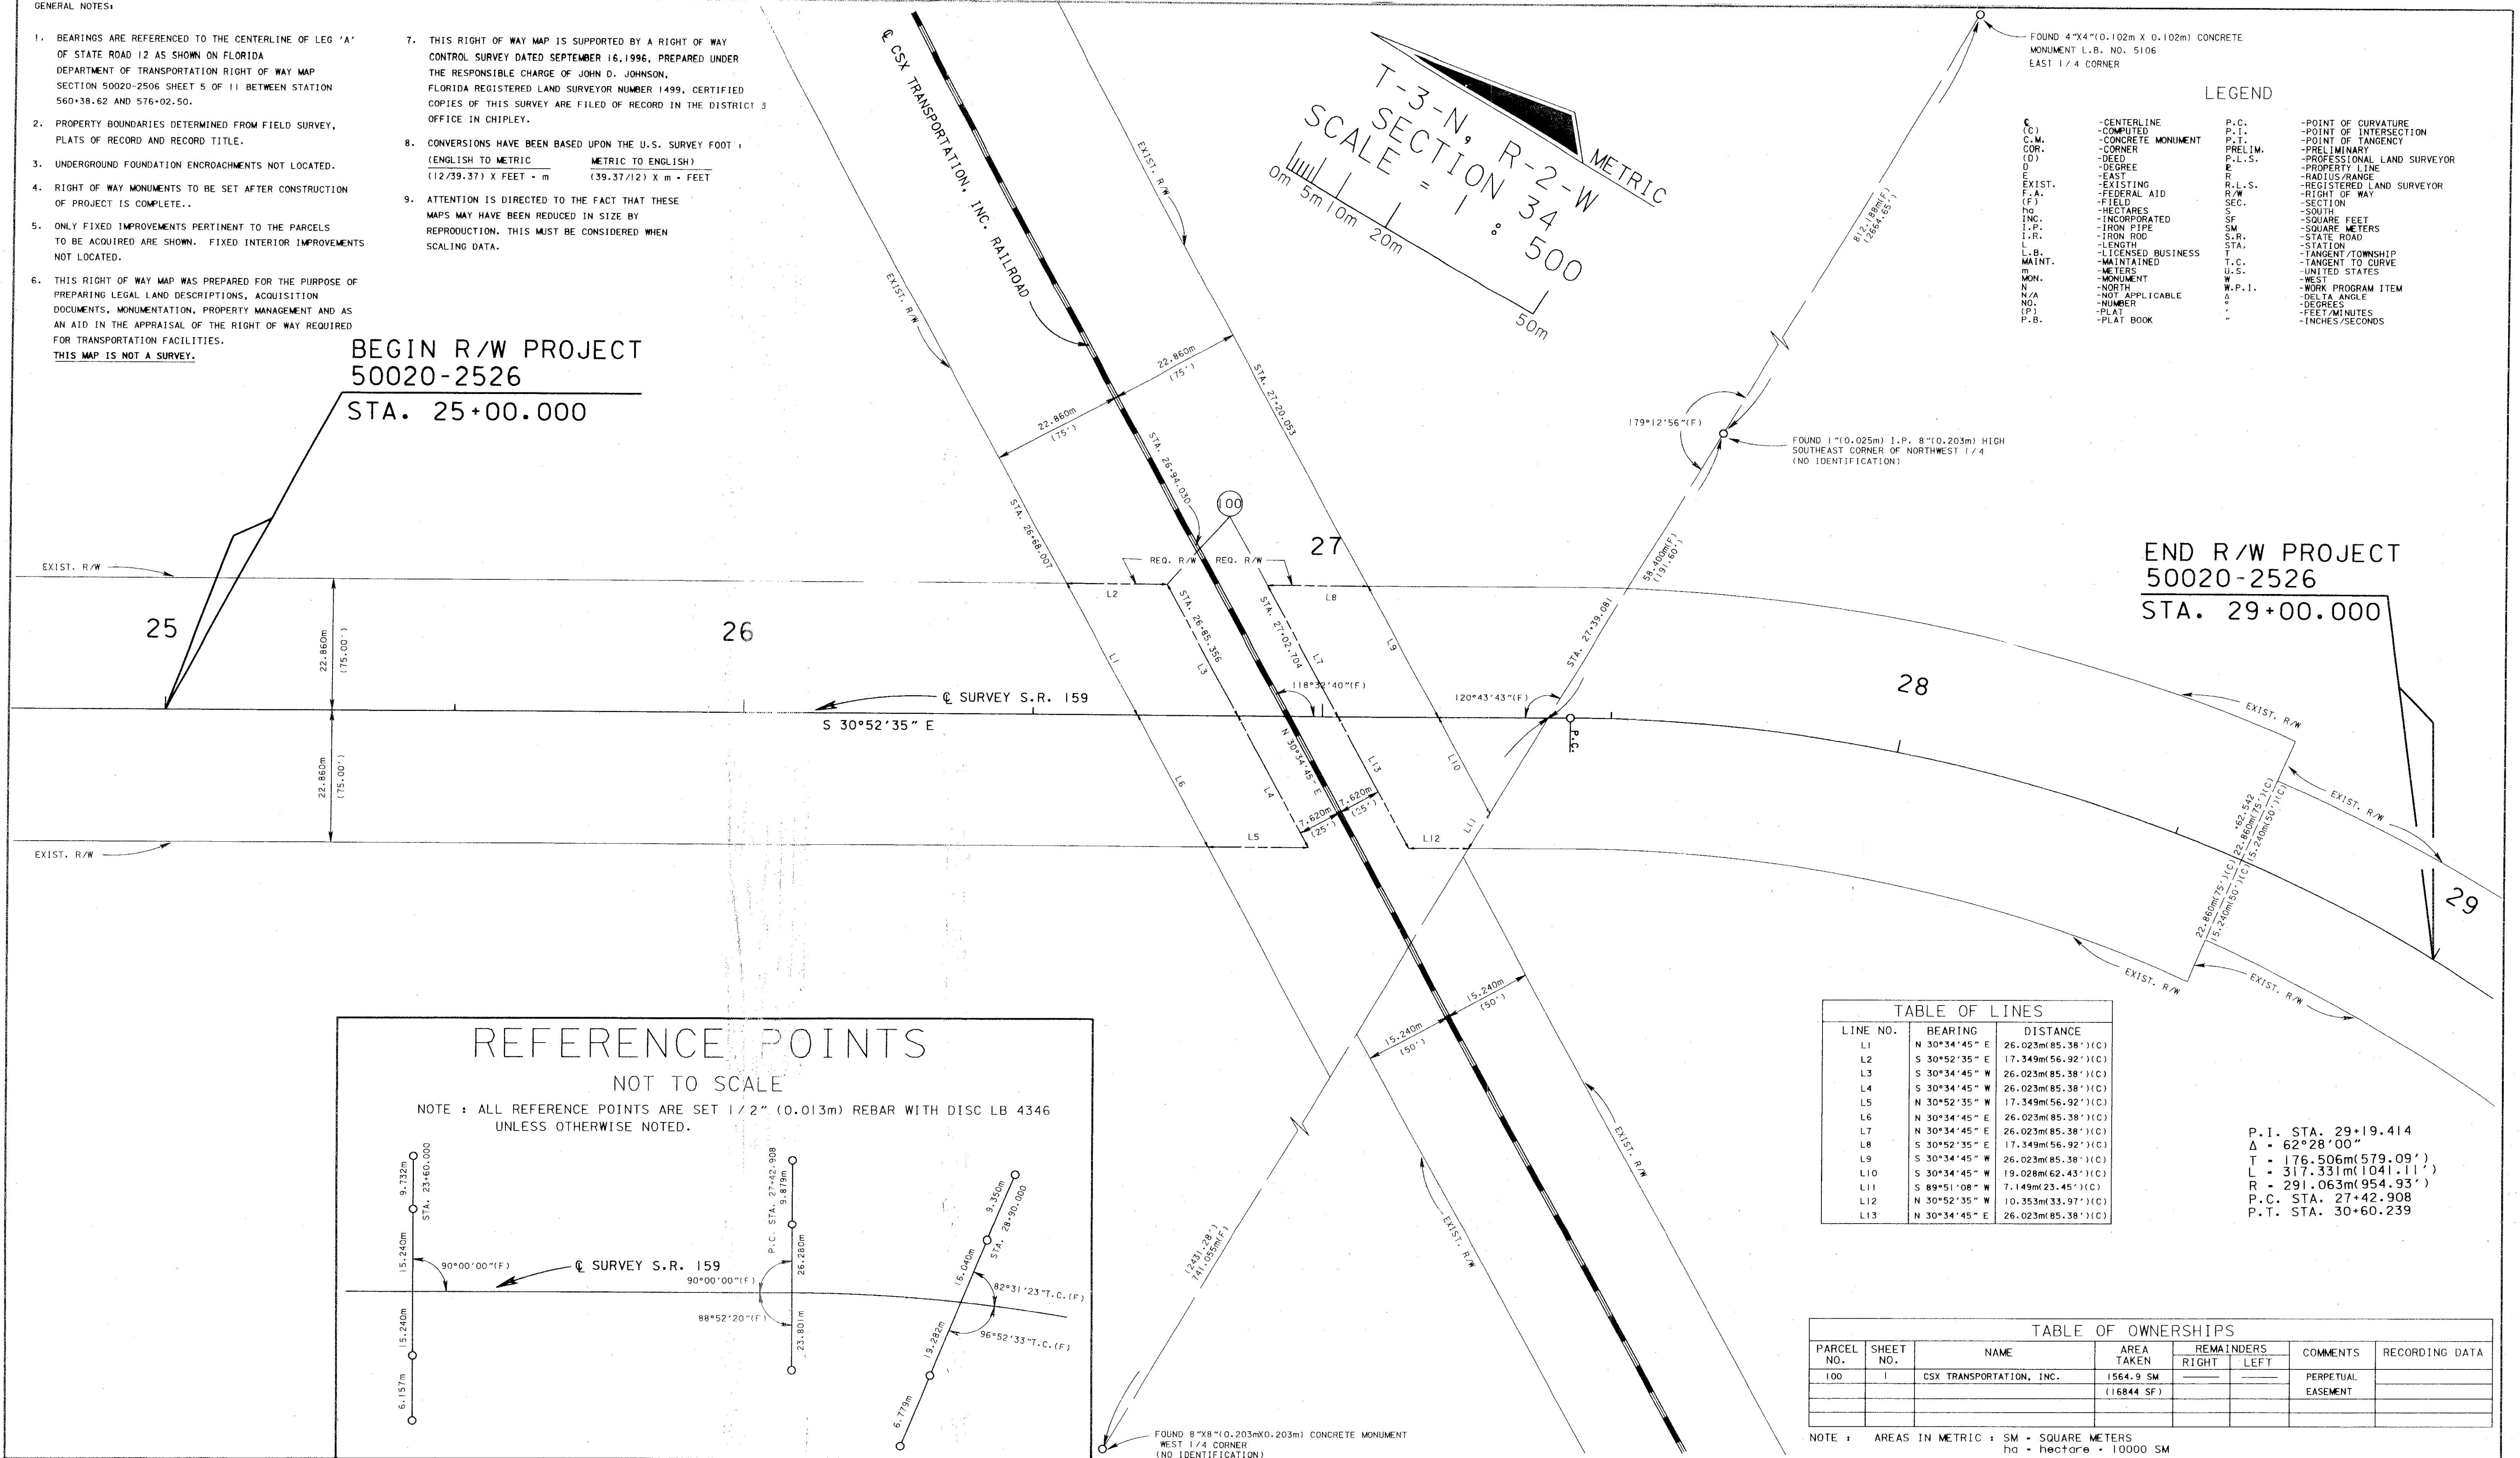

## REFERENCE POINTS

NOT TO SCALE

NOTE: ALL REFERENCE POINTS ARE SET 1/2" (0.013m) REBAR WITH DISC LB 4346 UNLESS OTHERWISE NOTED.

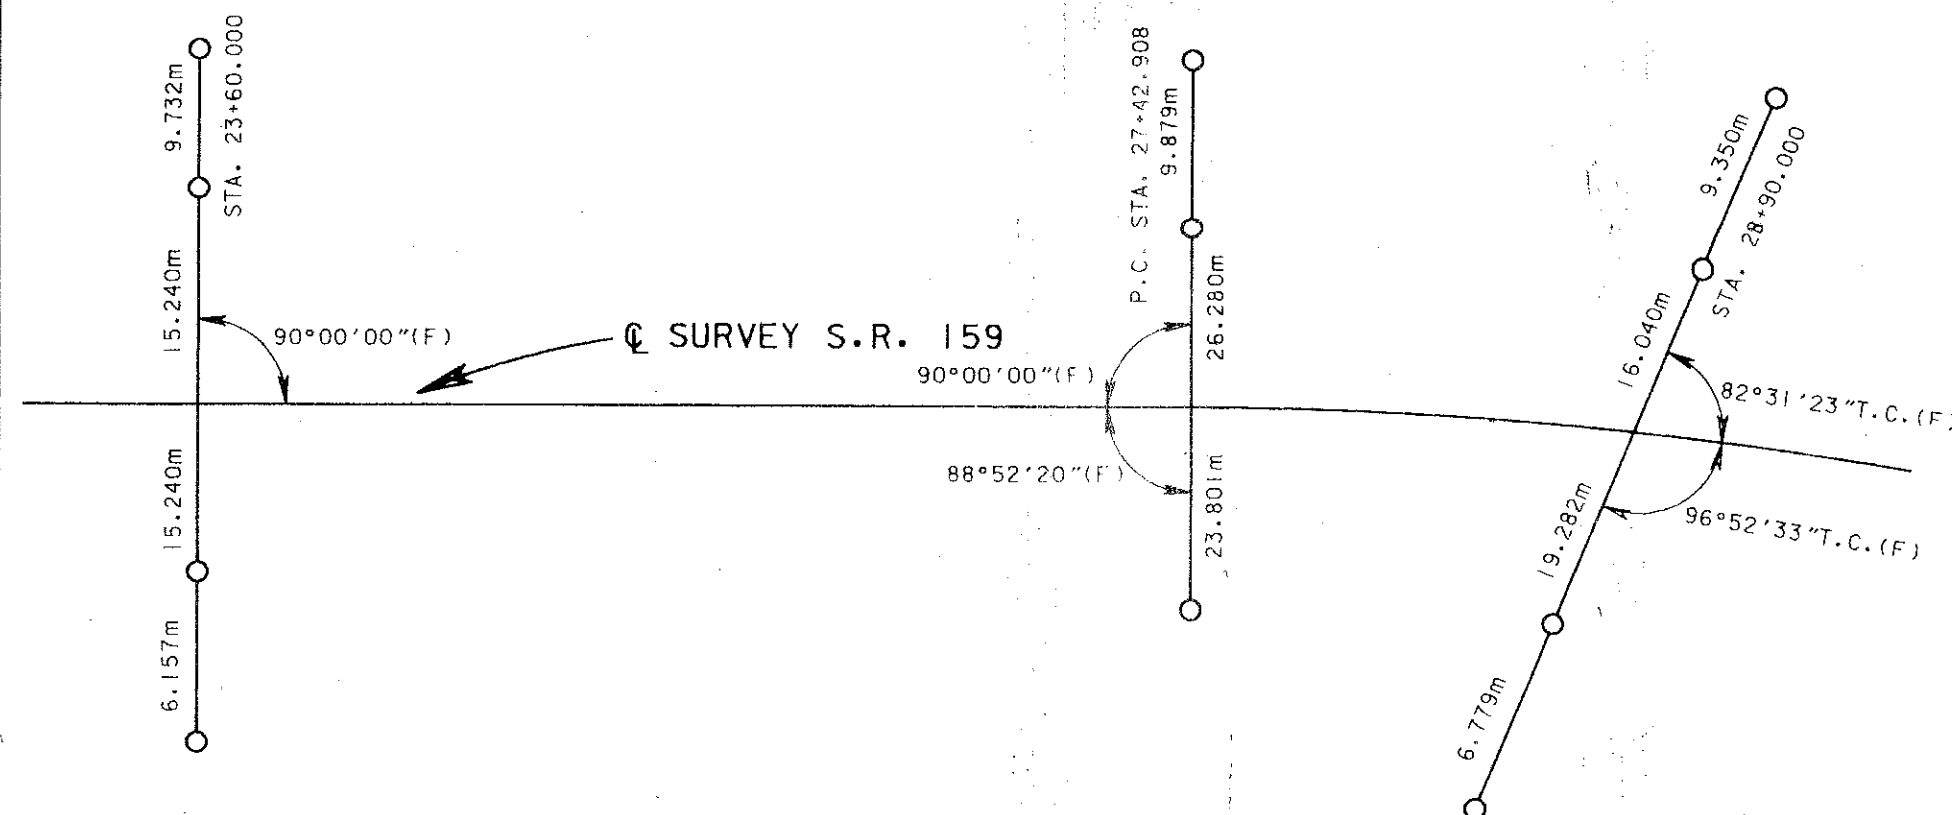


TABLE OF LINES		
LINE NO.	BEARING	DISTANCE
L1	N 30°34'45" E	26.023m(85.38') (C)
L2	S 30°52'35" E	17.349m(56.92') (C)
L3	S 30°34'45" W	26.023m(85.38') (C)
L4	S 30°34'45" W	26.023m(85.38') (C)
L5	N 30°52'35" W	17.349m(56.92') (C)
L6	N 30°34'45" E	26.023m(85.38') (C)
L7	N 30°34'45" E	26.023m(85.38') (C)
L8	S 30°52'35" E	17.349m(56.92') (C)
L9	S 30°34'45" W	26.023m(85.38') (C)
L10	S 30°34'45" W	19.028m(62.43') (C)
L11	S 89°51'08" W	7.149m(23.45') (C)
L12	N 30°52'35" W	10.353m(33.97') (C)
L13	N 30°34'45" E	26.023m(85.38') (C)

P.I. STA. 29+19.414  
Δ = 62°28'00"  
T = 176.506m(579.09')  
L = 317.331m(1041.11')  
R = 291.063m(954.93')  
P.C. STA. 27+42.908  
P.T. STA. 30+60.239

TABLE OF OWNERSHIPS						
PARCEL NO.	SHEET NO.	NAME	AREA TAKEN	REMAINDERS	COMMENTS	RECORDING DATA
100	1	CSX TRANSPORTATION, INC.	1564.9 SM (16844 SF)	RIGHT LEFT	PERPETUAL EASEMENT	

NOTE: AREAS IN METRIC: SM - SQUARE METERS  
ha - hectare - 10000 SM

RIGHT OF WAY MAP

FLORIDA DEPARTMENT OF TRANSPORTATION  
RIGHT OF WAY MAPPING

APPROVED BY  
*R. A. Hood* 2-27-96  
DISTRICT SURVEYOR ADMINISTRATOR

REVISION	BY	DATE	REVISION	BY	DATE

PRELIM	BY	DATE
	RGH	09-09-96
FINAL	RGH	09-13-96
CHECKED	RGH	09-12-96

F.A. PROJECT NO. N/A

STATE ROAD NO. 159

GADSDEN COUNTY

MAPS PREPARED BY  
THIRD DISTRICT  
W.P.I. NO. 3113130  
SECTION 50020-2526

FIELD BOOK NO.'S  
2001916, ELECTRONIC FIELD BOOK  
SCALE: 1:500  
SHEET 1 OF 1